

**Notes:**  
 1. Do not scale from this drawing. Use figured dimensions in all cases. Verify dimensions on site and report any discrepancies to the architect immediately. This drawing is to be read in conjunction with the architect's specification. Fire certificate, DCC, other contractors' method statements and reports. Contractor is responsible for all construction, quantities and performance requirements to be confirmed on site.  
 2. All information that pertains solely to the fabrication processes or to the techniques of construction.  
 3. All coordination of the work of all trades.  
 4. Assuring consistency with the contract documents.  
 5. This drawing is copyright and may only be reproduced with the architect's permission.

**Drawing Notes:**

--- Phase 1

**DRAFT**

**Key Plan**  
 1:2500

Ground floor GIFA = 5127 sq.m  
 ESB Sub-station GIFA = 23 sq.m  
 External Store GIFA = 47 sq.m

REV	DATE (DD)	DESCRIPTION
P03.03	27/03/2020	L1/L1 Small Planning
P03.02	24/03/2020	EV Approved following DCC's Workshop 20/04/2020
P03.01	07/03/2020	EV Issued for review and comment

**reddy architecture + urbanism**  
 Reddy Architecture + Urbanism  
 41 Dean Street,  
 Kildenny,  
 R55 P251  
 T: +353 (0)56 7762697  
 W: www.reddyarchitecture.com  
 E: info@reddyarchitecture.com

**Client Details:**  
 Department of Education and Skills  
 County Meath  
 Riprap Bunk Schools

**Project Details:**  
 Enfield  
 Post Primary School  
 Roll No. 76559N

**Drawing Title:**  
 PROPOSED GROUND FLOOR PLAN

Job No:	Date:	Scale@A1:
P19-073K	27-03-2020	1:200
Status:	Drawn By:	
	EV	
Purpose:	Checked By:	
3.0 PLANNING	LK	
Drawing Number:	Revision:	
P19-073K-RAU-07-00-DR-A-31001	P03.03	

LANDSCAPE

Proposed Ground Floor Plan - North Wing  
 1:200








Notes:  
 1. Do not scale from this drawing. Use figured dimensions in all cases. Verify dimensions on site and report any discrepancies to the architect immediately. This drawing is to be used in conjunction with the architect's specification. The architect, DAC, shall be responsible for any errors and omissions. The contractor is responsible for all construction, quality and performance requirements to be governed on the site.  
 2. All information that pertains solely to the fabrication processes or to the techniques of construction.  
 3. All coordination of the work of all trades.  
 4. Issuing consistency with the contract documents.  
 5. This drawing is copyright and may only be reproduced with the architect's permission.

Drawing Notes:

Phase 1

DRAFT

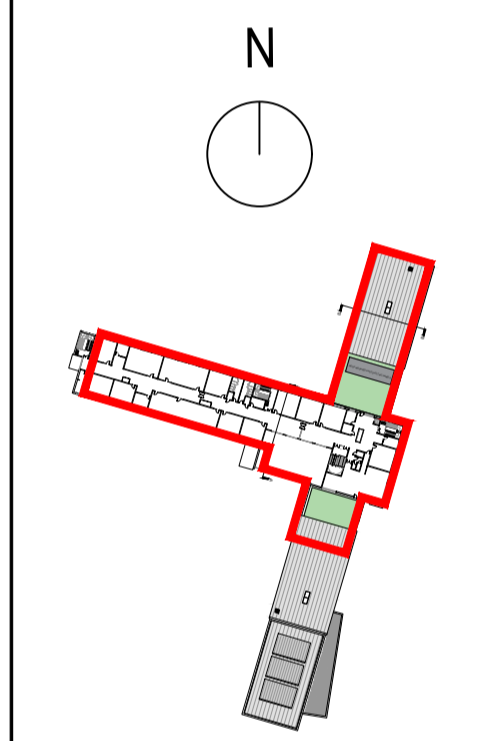

02 Key Plan  
1:2500

Second floor GIFA = 2136 sq.m

REV	DATE	BY	DESCRIPTION
P03.03	27/03/2020	LK	Final Planning
P03.02	24/02/2020	EV	Approved following Workshop meeting 20/04/2020
P03.01	07/02/2020	EV	Issued for review and comment

**reddy architecture + urbanism**

Reddy Architecture + Urbanism  
 41 Dean Street,  
 Kilburny,  
 R55 P251

T. +353 (0)56 7762697  
 W. www.reddyarchitecture.com  
 E. info@reddyarchitecture.com



Client Details:  
 Department of Education and Skills  
 County Meath  
 Rapid Build Schools

Project Details:  
 Enfield  
 Post Primary School  
 Roll No. 76559N

Drawing Title:  
 PROPOSED SECOND FLOOR PLAN


Job No: P19-073K	Date: 27/03/2020	Scale: @A1 1:200
Status: EV	Drawn By: EV	Checked By: LK
Purpose: 3.0 PLANNING	Revision	
Drawing Number: P19-073K-RAU-07-02-DR-A-31001		Revision: P03.03

LANDSCAPE

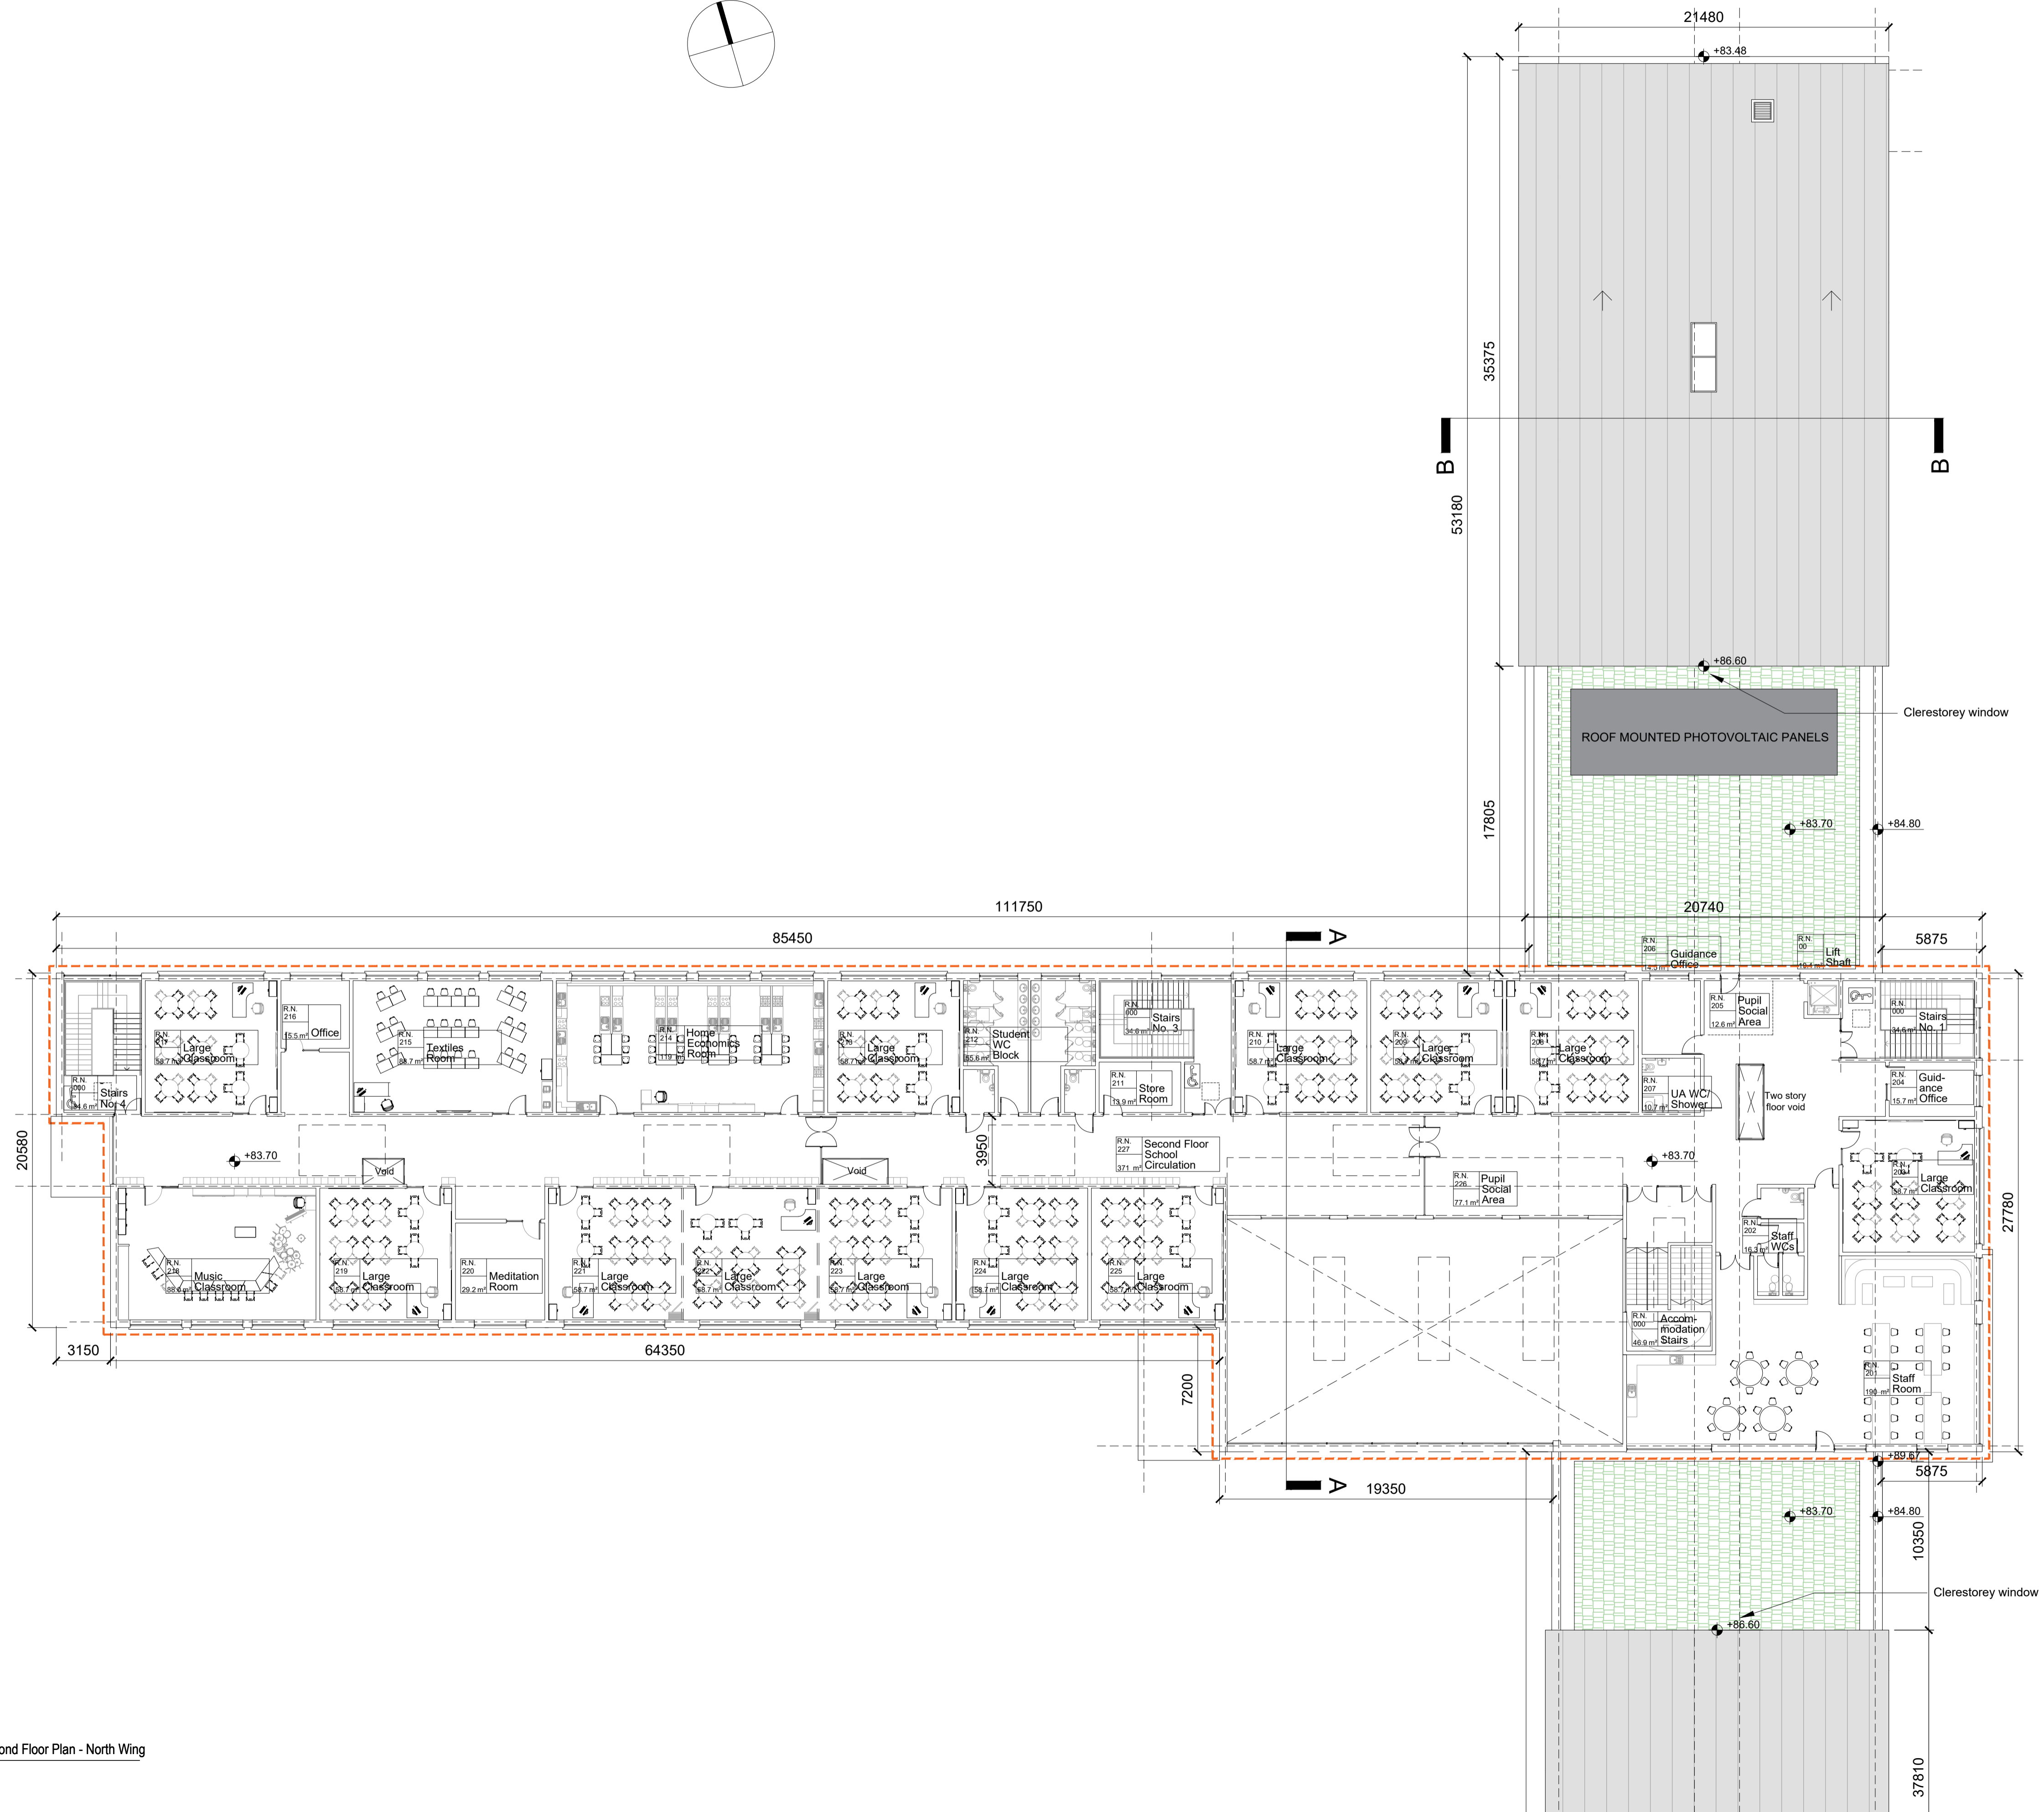
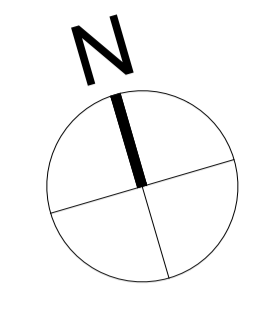


01 Proposed Second Floor Plan - North Wing  
1:200

Notes:  
 1. Do not scale from this drawing. Use figured dimensions in all cases. Verify dimensions on site and report any discrepancies to the architect immediately. This drawing is for information only and does not constitute a contract. The architect is responsible for the coordination of the work with the contractor. The contractor is responsible for the construction, quality and performance requirements to be governed on the site.  
 2. All information that pertains solely to the fabrication processes or to the techniques of construction.  
 3. All coordination of the work of all trades.  
 4. Assuming consistency with the contract documents.  
 © This drawing is copyright and may only be reproduced with the architect's permission.

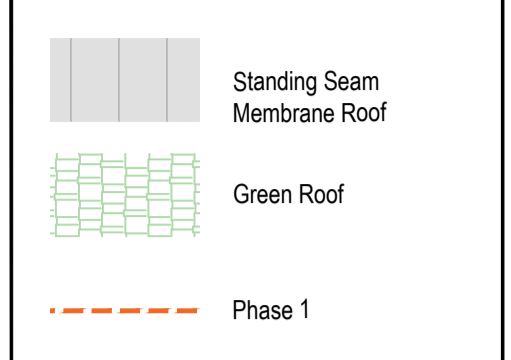Drawing Notes:  


**DRAFT**

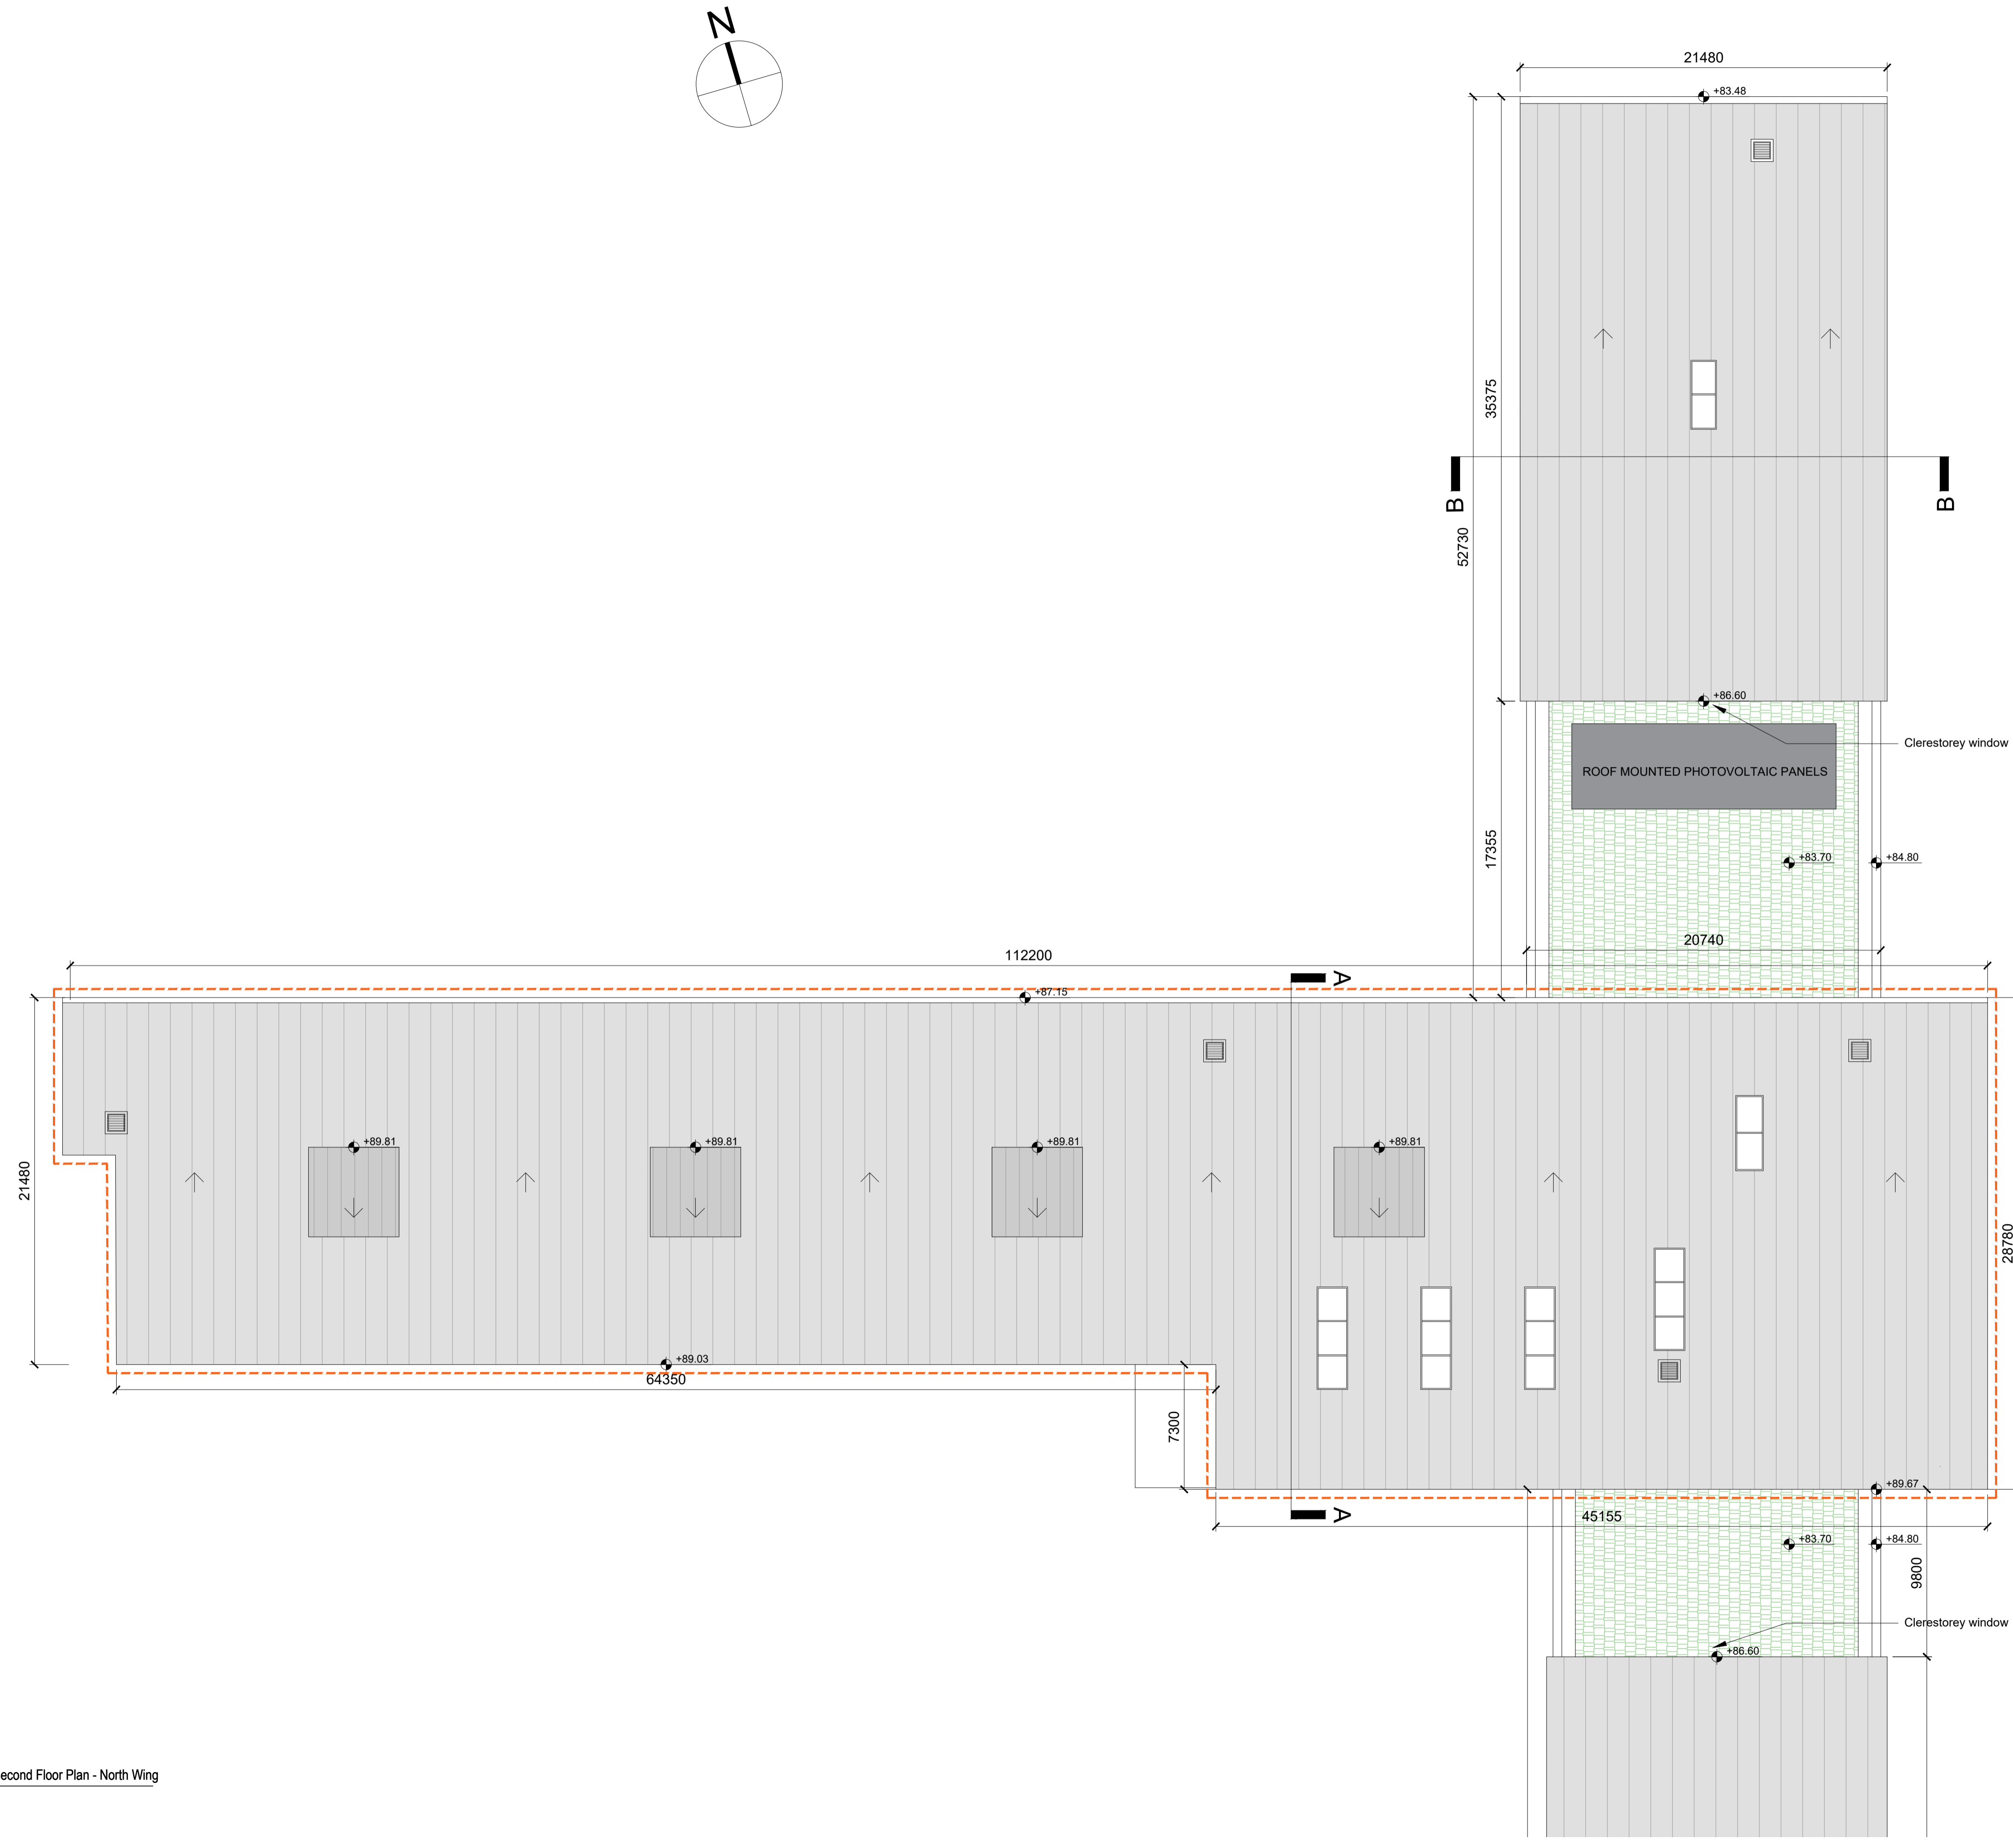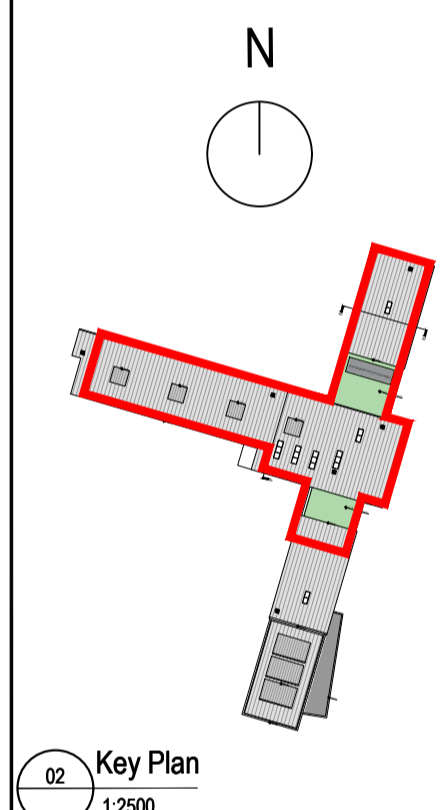

01 Proposed Second Floor Plan - North Wing  
1:200

REV	DATE	DRN	DESCRIPTION
01	27/05/2020	LK	Arch Plan


**reddy architecture + urbanism**  
 Reddy Architecture + Urbanism  
 41 Dean Street,  
 Kilsnoy,  
 R95 P291  
 T: +353 (0)56 7762697  
 W: www.reddyarchitecture.com  
 E: info@reddyarchitecture.com

Client Details:  
 Department of Education and Skills  
 County Meath  
 Rapid Build Schools  
 Project Details:  
 Enfield  
 Post Primary School  
 Roll No. 76559N

Drawing Title:  
 PROPOSED ROOF PLAN

Job No:	Date:	Scale:
P19-073K	27/05/2020	A1
Status:	Drawn By:	EV
Purpose:	Checked By:	LK
3.0 PLANNING		
Drawing Number:	Revision:	
P19-073K-RAU-07-03-DR-A-31001	P03.01	


LANDSCAPE

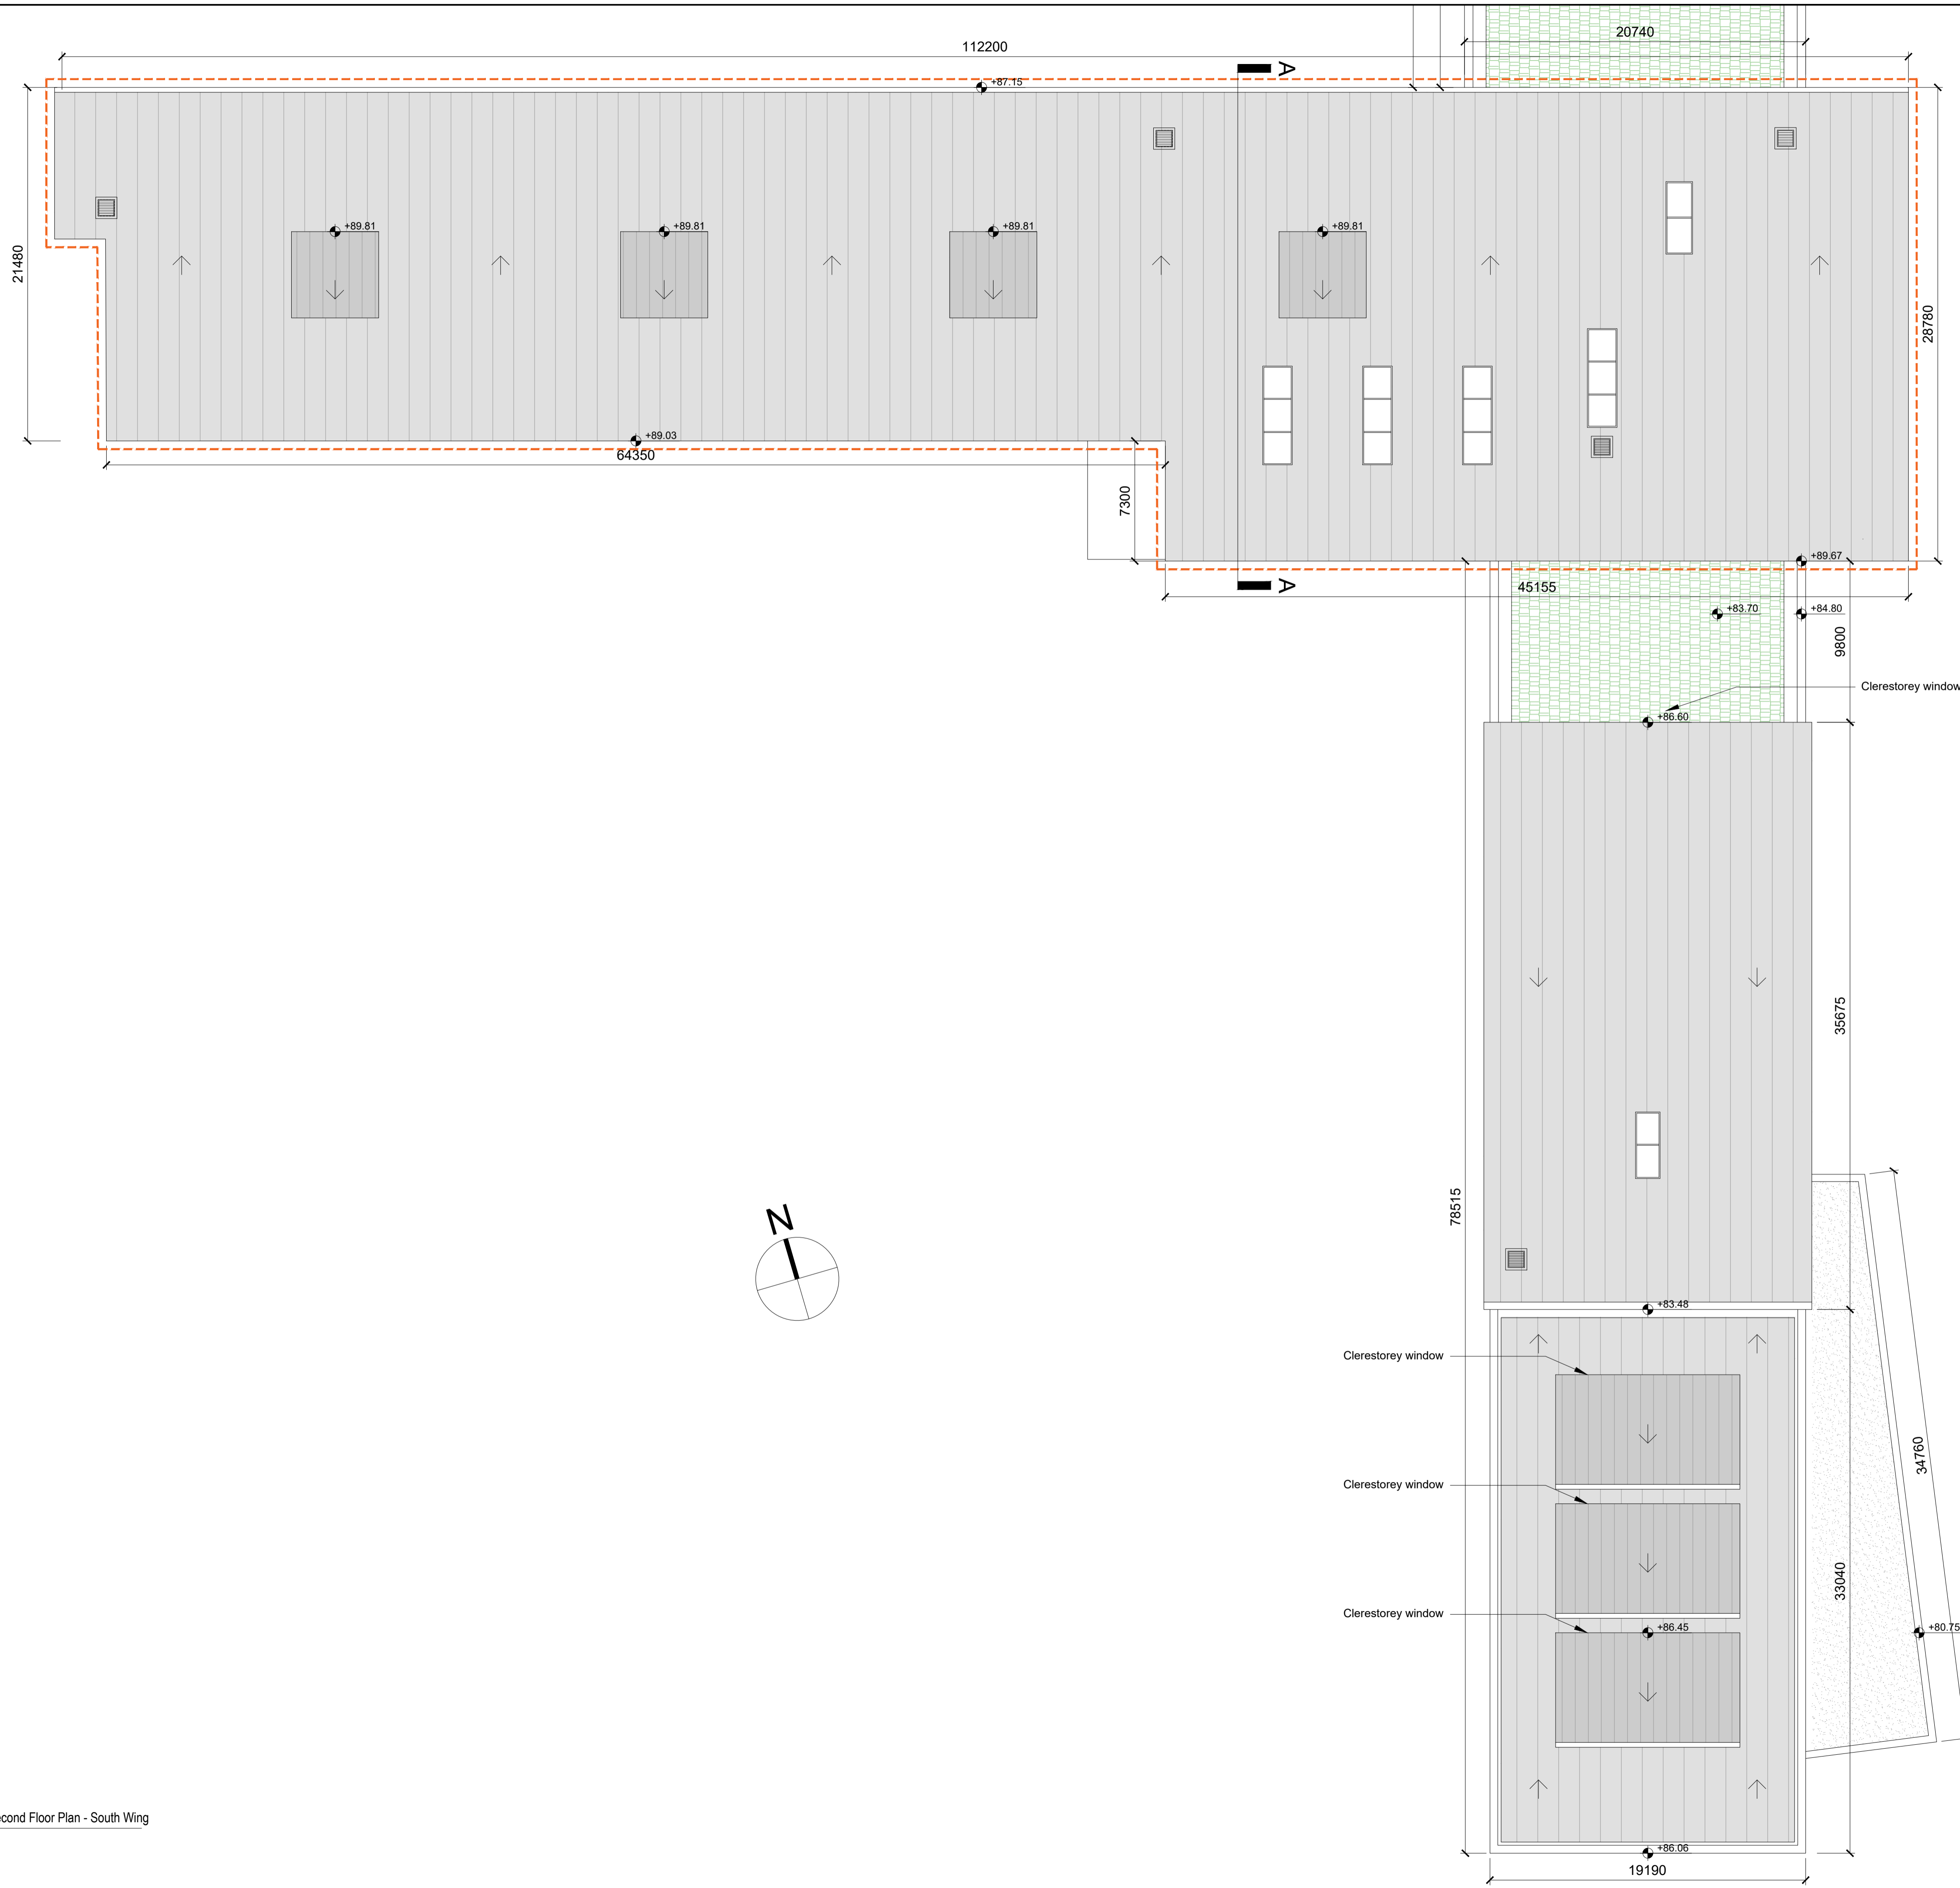

Notes:  
 1. Do not scale from this drawing. Use figured dimensions in all cases. Verify dimensions on site and report any discrepancies to the architect immediately. This drawing is to be used in conjunction with the architect's specification. The architect is responsible for all construction, quality and performance requirements to be confirmed on the site.  
 2. All information that pertains solely to the fabrication processes or to the techniques of construction.  
 3. All coordination of the work of all trades.  
 4. Assuming consistency with the contract documents.  
 5. This drawing is copyright and may only be reproduced with the architect's permission.

Drawing Notes:  

 Standing Seam Membrane Roof  
 Green Roof  
 Phase 1

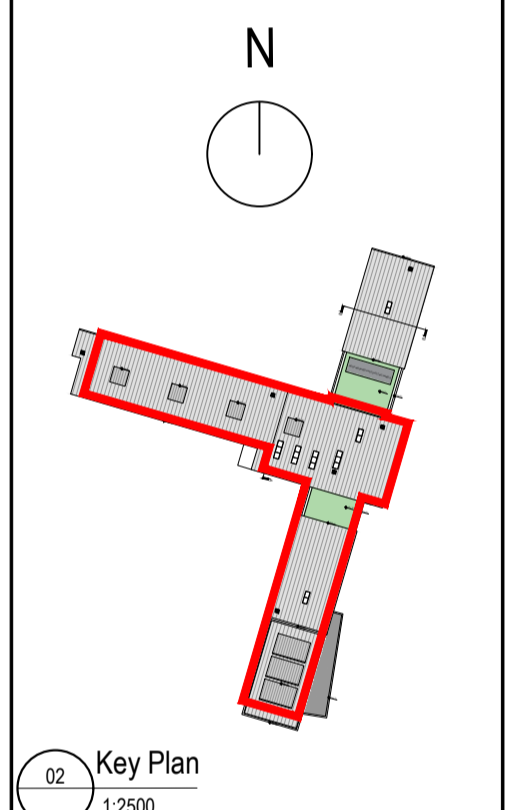

**DRAFT**

REV	DATE (DD)	DESCRIPTION
01	27/03/2020	LK Draft Planning

**reddy architecture + urbanism**

Reddy Architecture + Urbanism  
 41 Dean Street,  
 Kilsnoy,  
 R95 P291

T: +353 (0)56 7762697  
 W: www.reddyarchitecture.com  
 E: info@reddyarchitecture.com

Client Details:  
 Department of Education and Skills  
 County Meath  
 Rapid Build Schools


Project Details:  
 Enfield  
 Post Primary School  
 Roll No. 76559N

Drawing Title:  
 PROPOSED ROOF PLAN - SOUTH WING


Job No: P19-073K	Date: 27/03/2020	Scale: @A1 1:200
Status: EV	Drawn By: EV	Checked By: LK
Purpose: 3.0 PLANNING	Revision	
Drawing Number: P19-073K-RAU-07-03-DR-A-31002		Revision: P03.01

**Notes:**  
 Do not scale from this drawing. Use figured dimensions in all cases. Verify dimensions on site and report any discrepancies to the architect immediately. This drawing is to be used in conjunction with the architect's specification. Fire certificate, DAC, other conditions, warranties and performance requirements to be confirmed on the site.  
 1. All information that pertains solely to the fabrication processes or to the techniques of construction.  
 2. All coordination of the work of all trades.  
 3. Assuming consistency with the contract documents.  
 4. This drawing is copyright and may only be reproduced with the architect's permission.


- Drawing Notes:**
- 01 CURTAIN WALLING
  - 02 SELECTED RENDER TYPE 01
  - 03 FIBRE CEMENT CLADDING PANEL
  - 04 STANDING SEAM MEMBRANE ROOF
  - 05 SELECTED RENDER TYPE 02
  - 06 SELECTED BRICK
  - 07 BRISE-SOLEIL

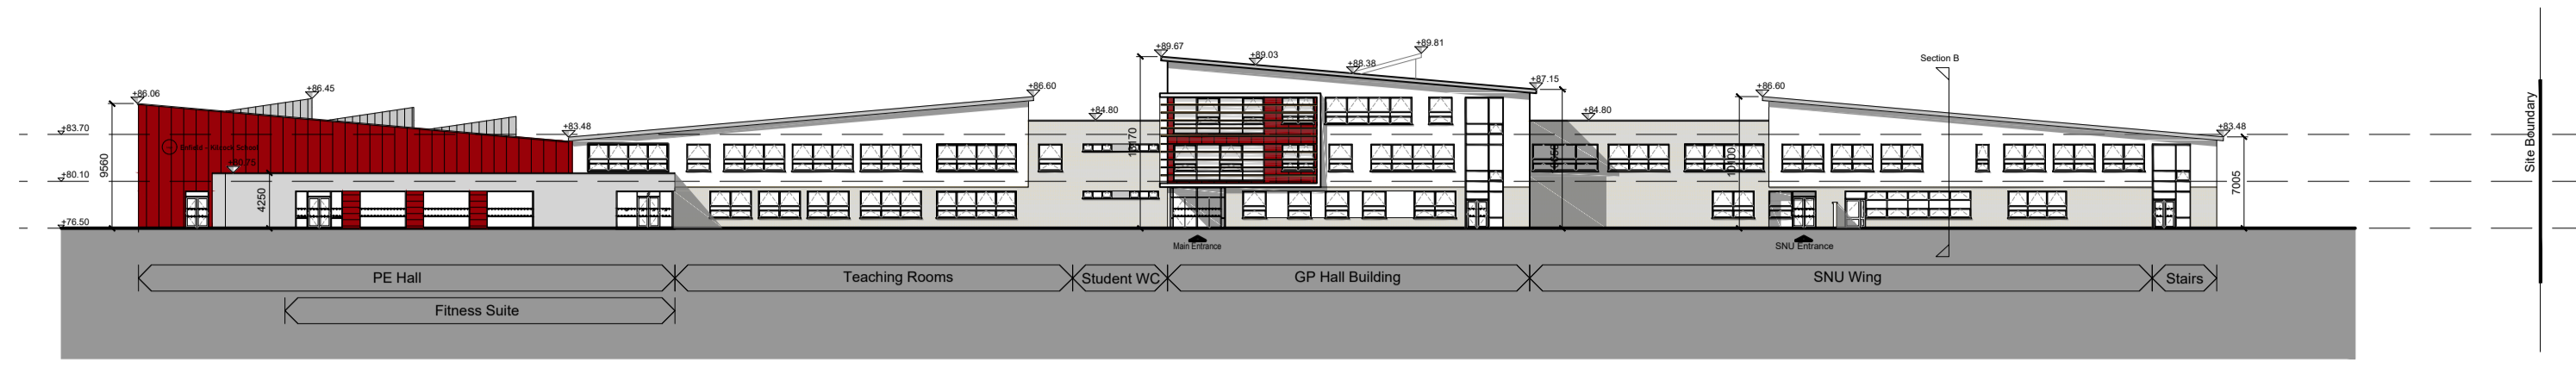


01 Proposed East Elevation  
1:500

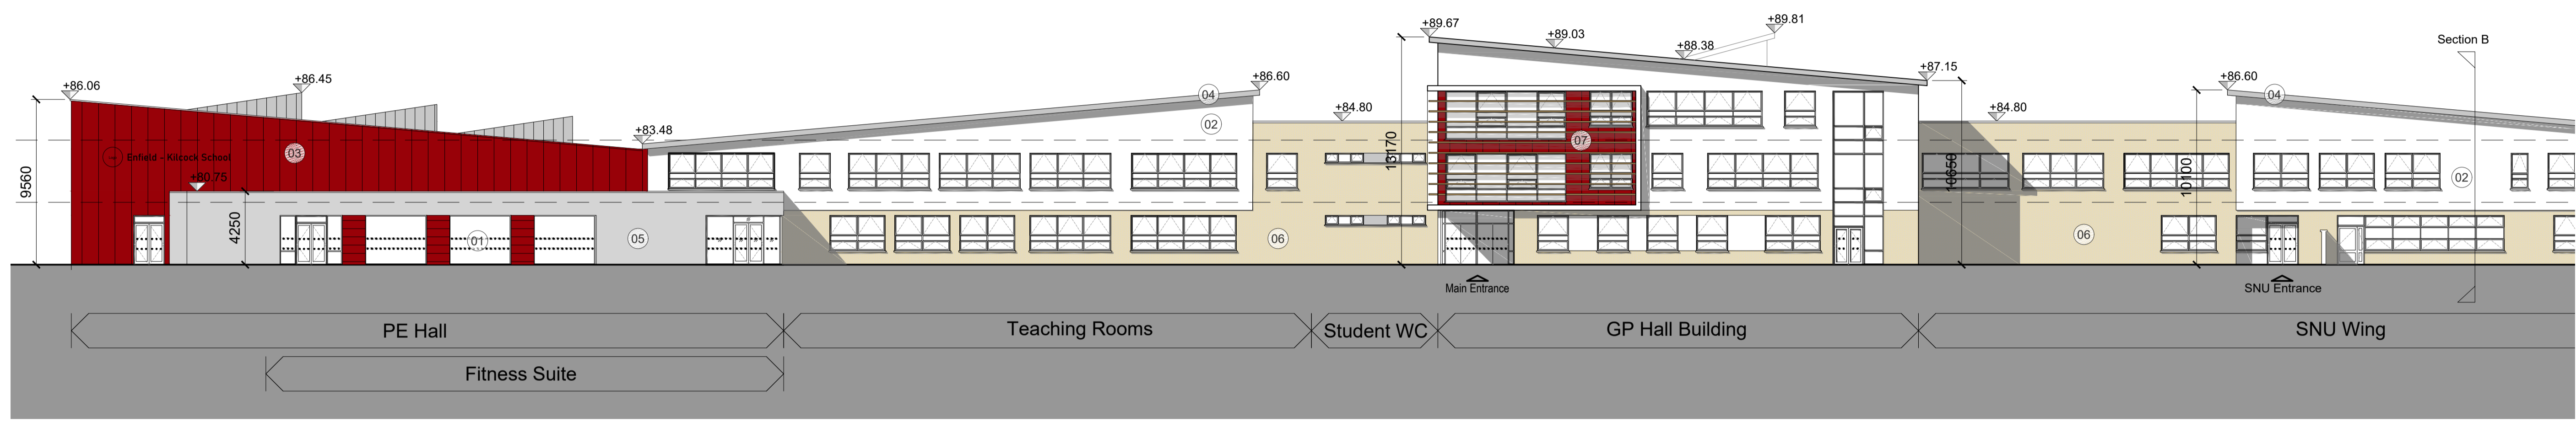

02 Proposed East Elevation - Part 1  
1:200

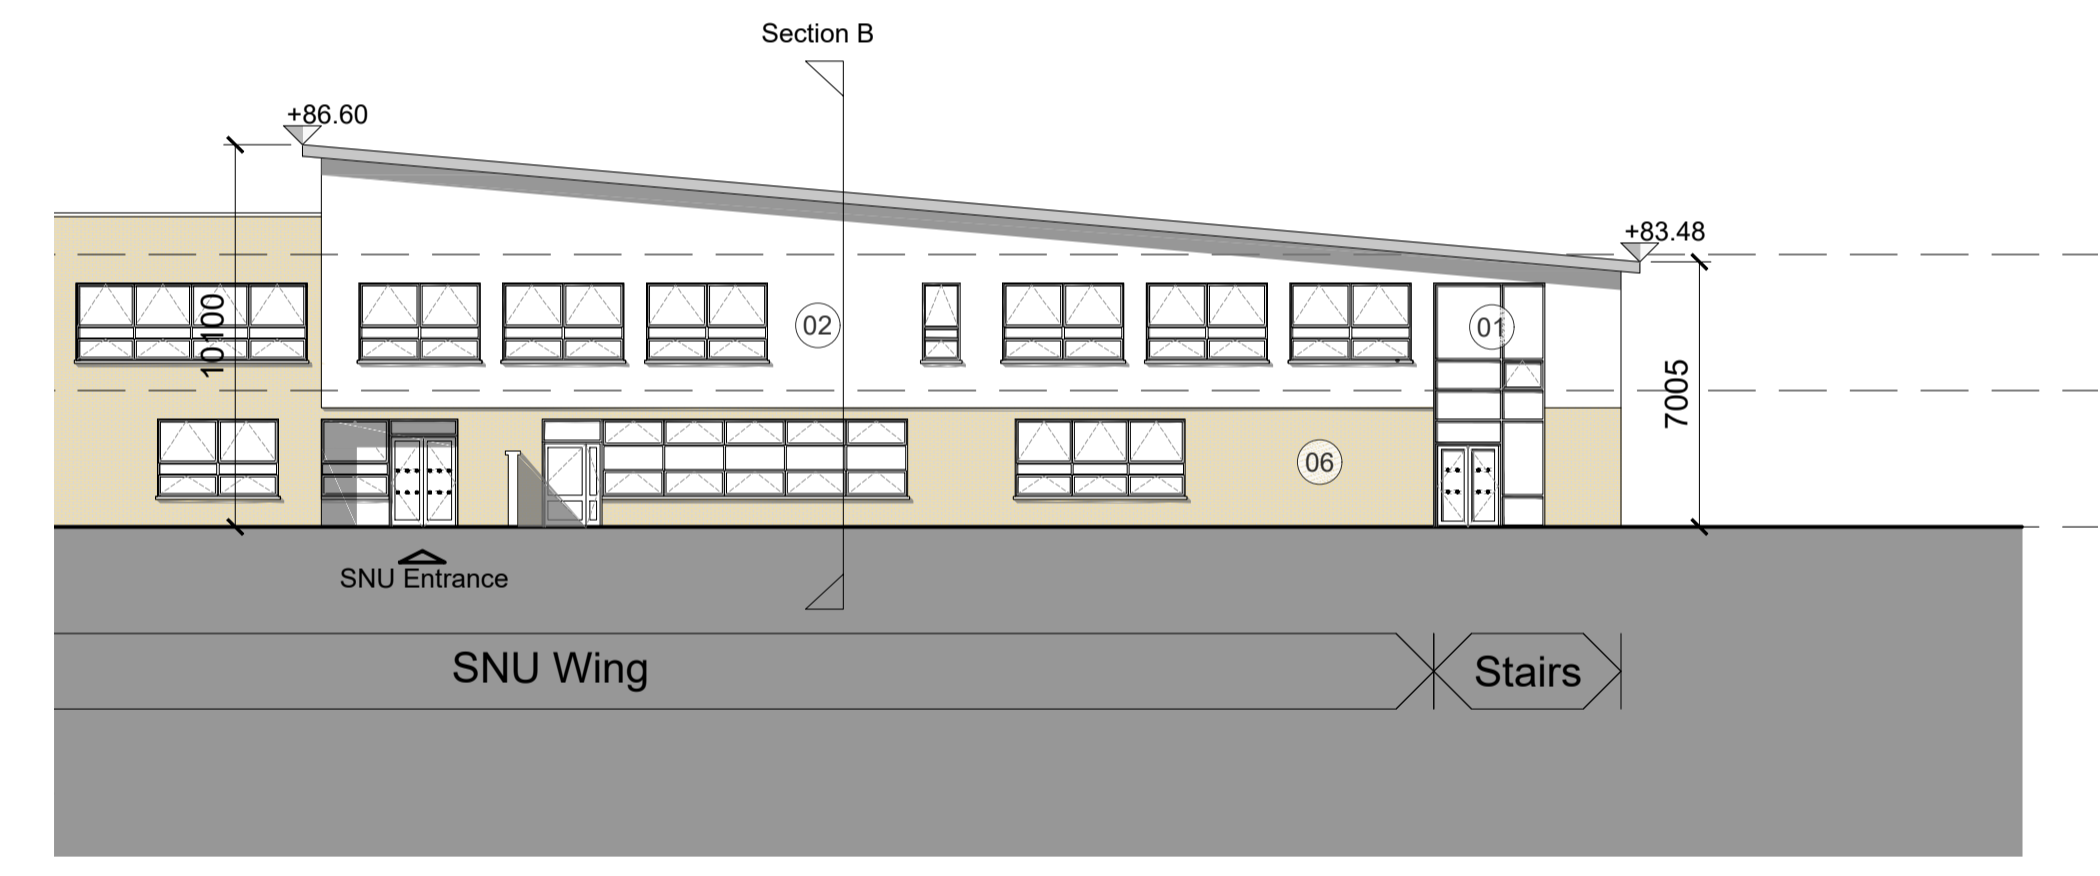


03 Proposed East Elevation - Part 2  
1:200

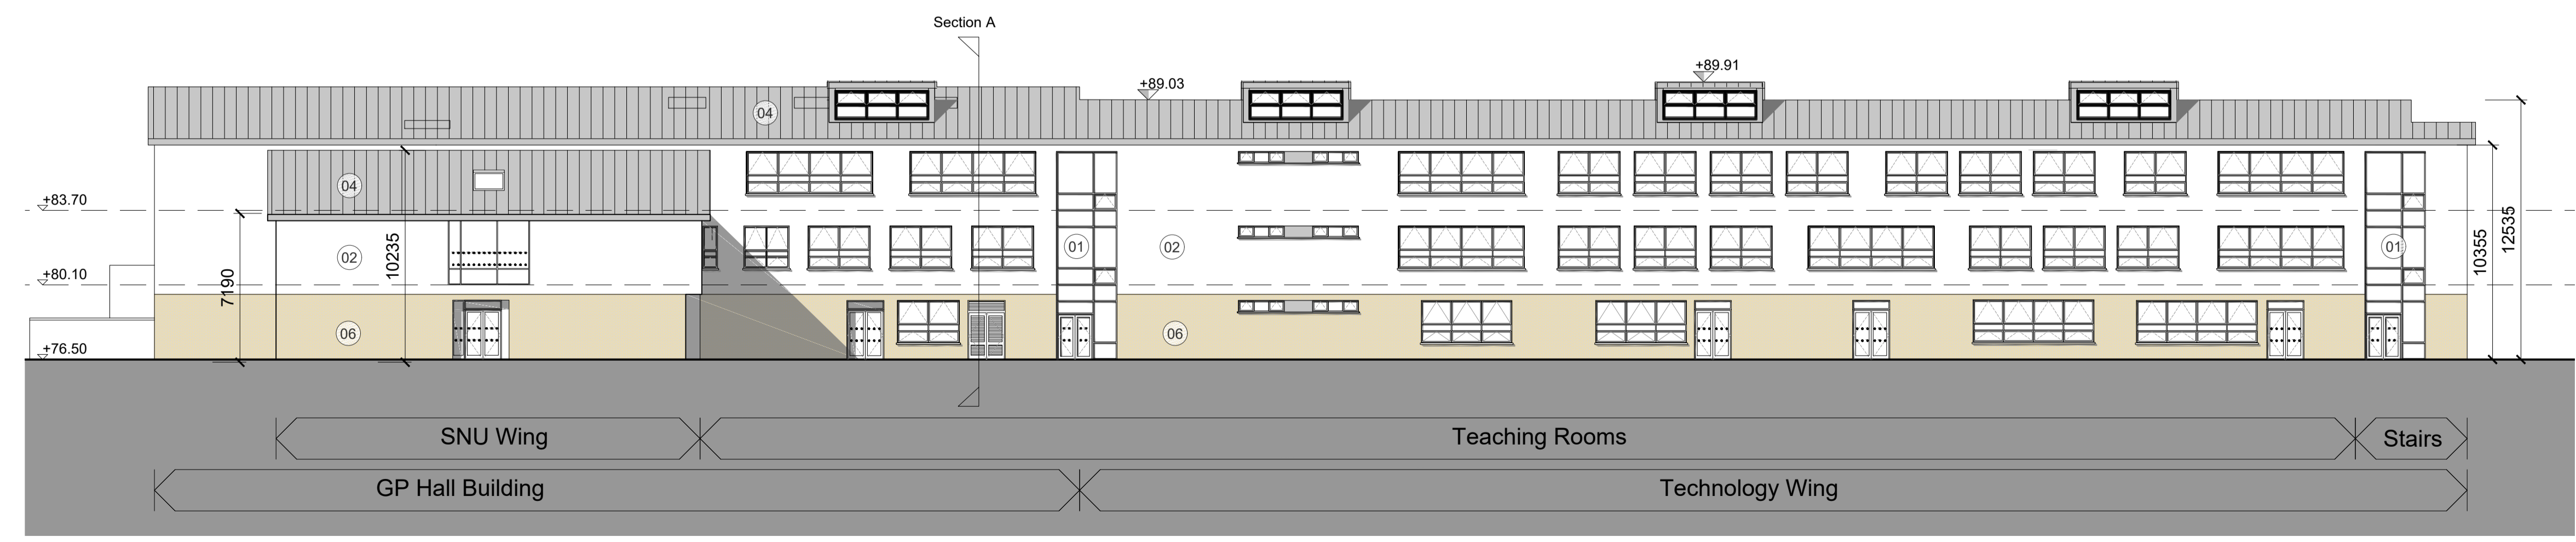

04 Proposed North Elevation  
1:200

**DRAFT**

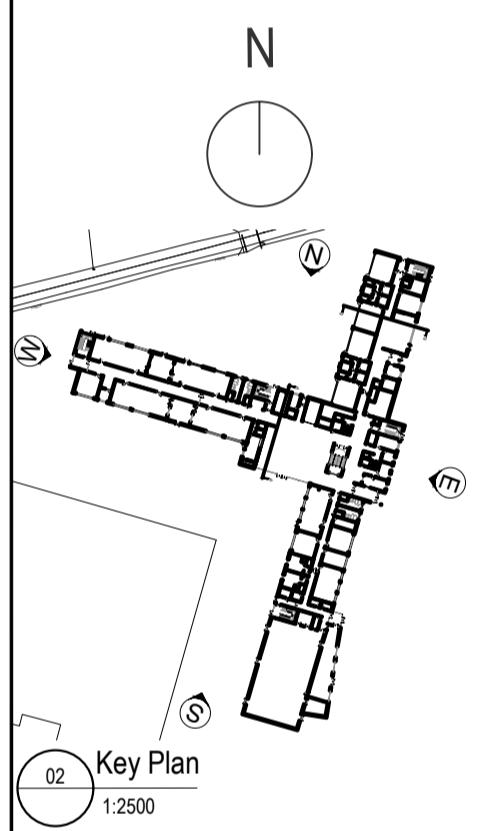

02 Key Plan  
1:2500


REV	DATE	BY	DESCRIPTION
01	27/03/2020	LK	Arch Plans

**reddy architecture + urbanism**  
 Reddy Architecture + Urbanism  
 41 Dean Street,  
 Kilburny  
 R95 P291  
 T: +353 (0)56 7762697  
 W: www.reddyarchitecture.com  
 E: info@reddyarchitecture.com


**Client Details:**  
 Department of Education and Skills  
 County Meath  
 Rapid Build Schools  
**Project Details:**  
 Enfield  
 Post Primary School  
 Roll No. 76592N

**Drawing Title:**  
 PROPOSED ELEVATIONS  
 North and East Elevations


Job No:	Date:	Scale@A1:
P19-073K	27-03-2020	1:200
Status:	Drawn By:	EV
Purpose:	Checked By:	LK
3.0 PLANNING	Revision	
Drawing Number	Revision	
P19-073K-RAU-07-XX-DR-A-32001	P03.01	

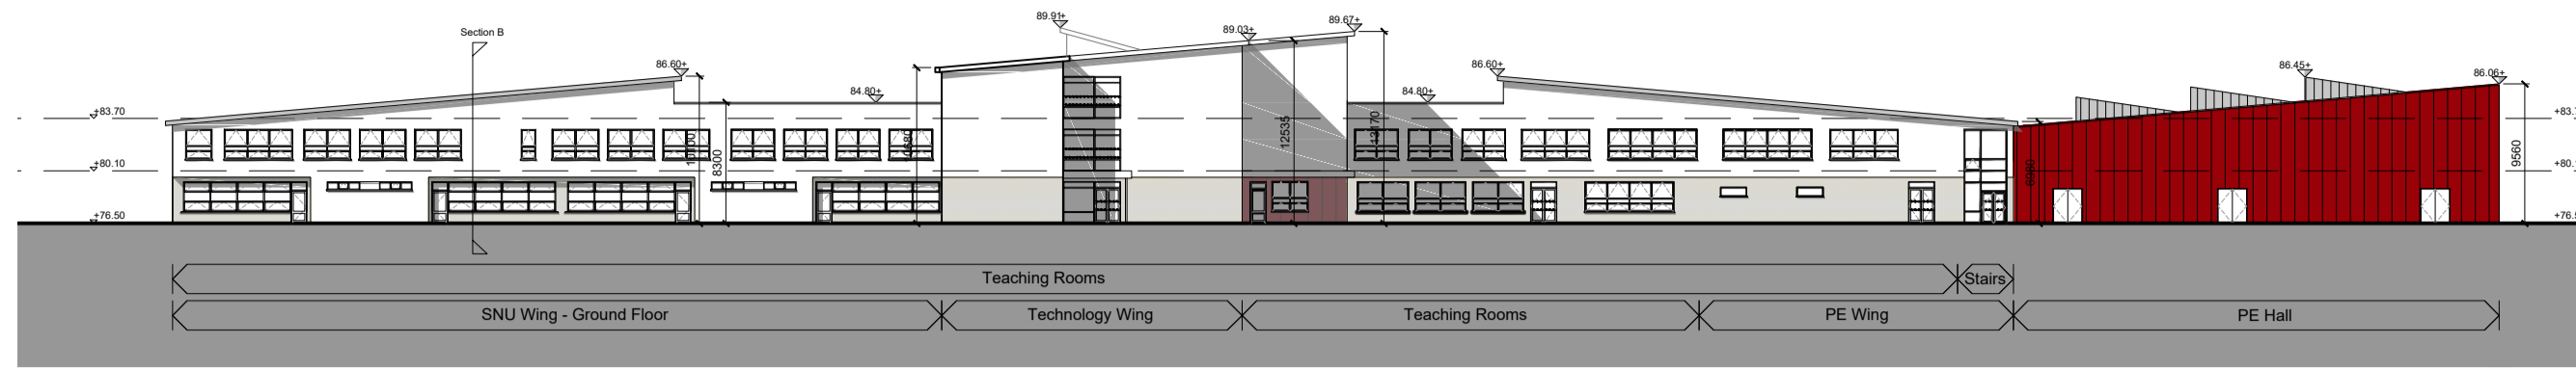


01 Proposed West Elevation  
1:500

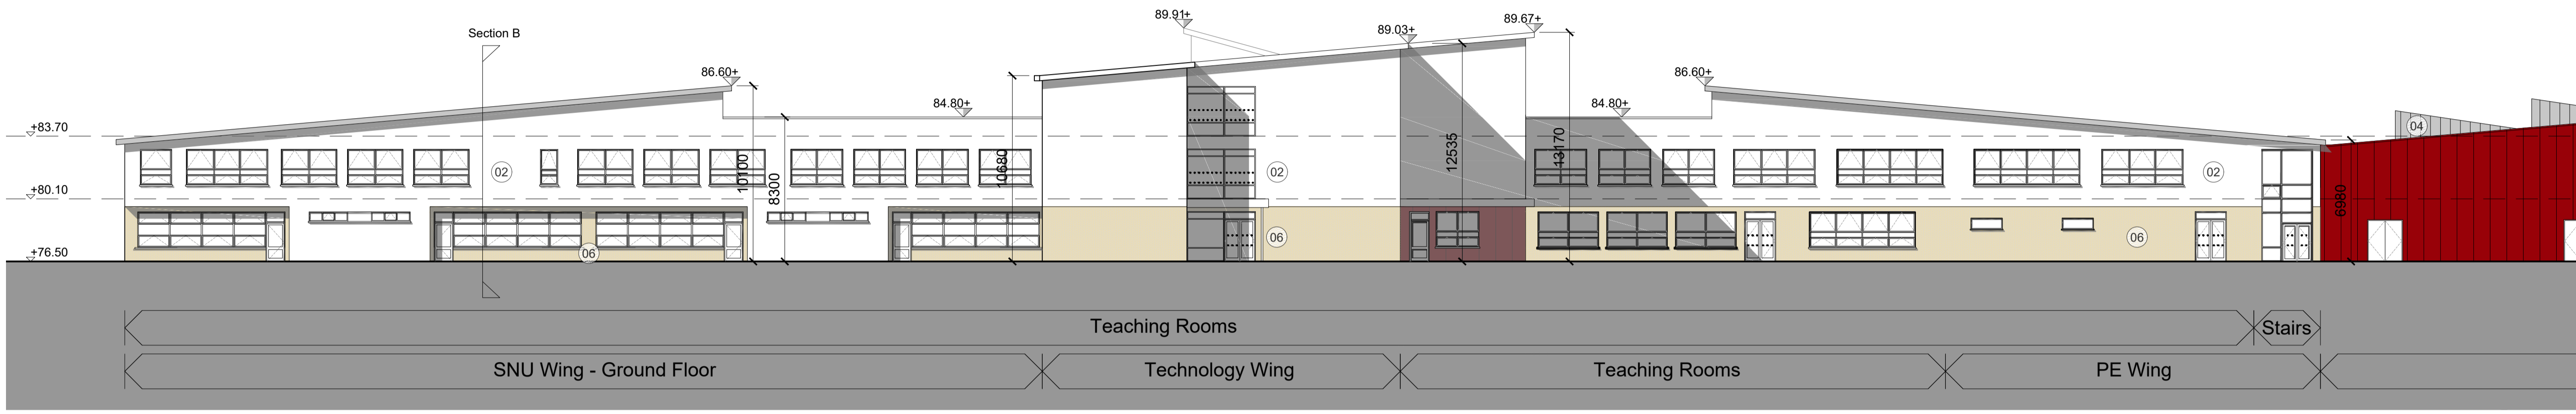

02 Proposed West Elevation - Part 1  
1:200

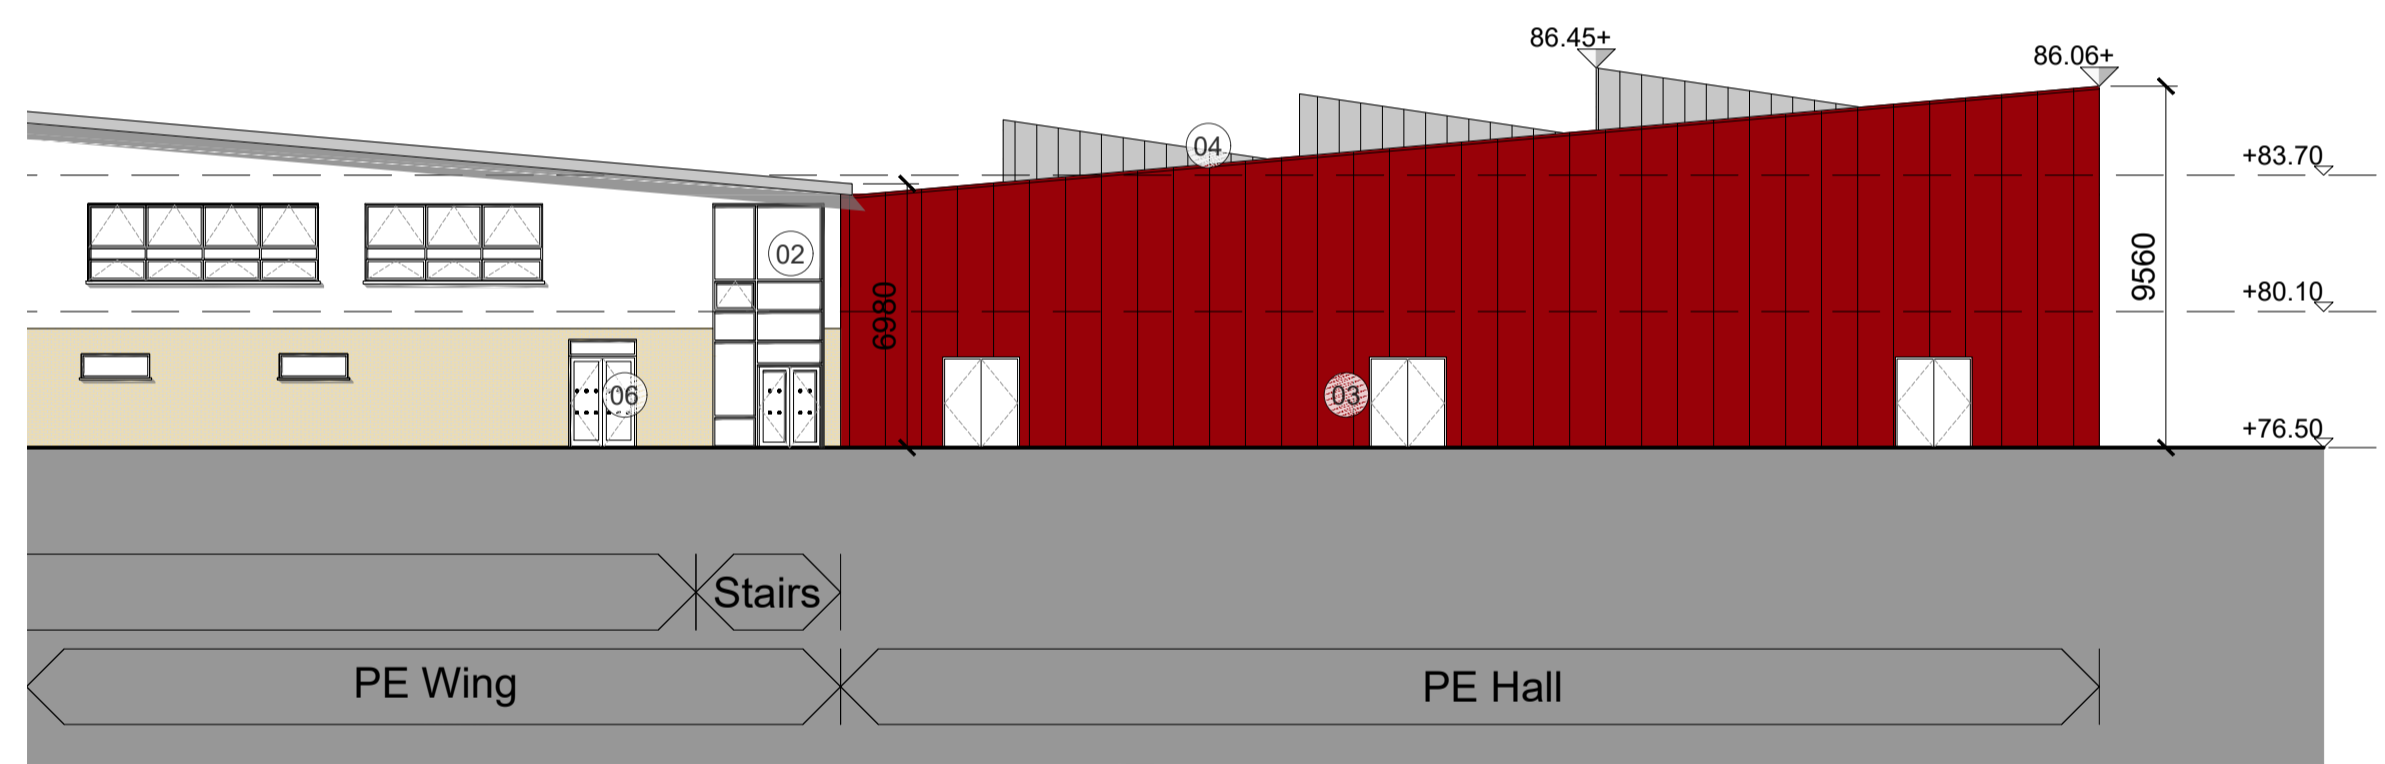


03 Proposed West Elevation - Part 2  
1:200

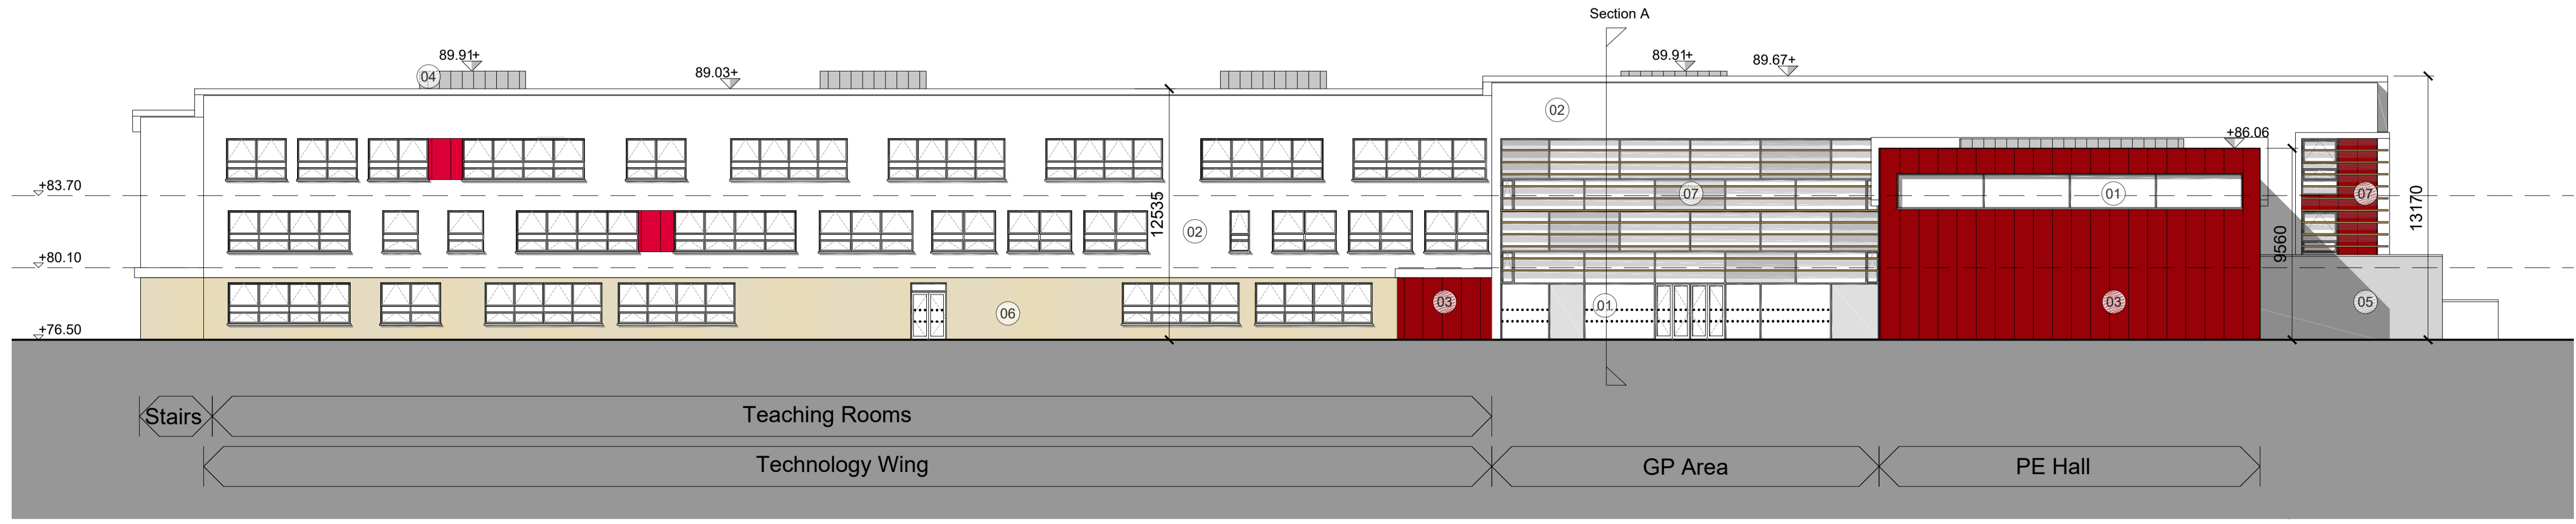

04 Proposed South Elevation  
1:200

Notes:  
1. Do not scale from this drawing. Use figured dimensions in all cases. Verify dimensions on site and report any discrepancies to the architect immediately. This drawing is to be used in conjunction with the architect's specification. The architect, in consultation with the contractor, shall be responsible for the construction of the building.  
2. All information that pertains solely to the fabrication processes or to the techniques of construction.  
3. All coordination of the work of all trades.  
4. Assuming consistency with the contract documents.  
© This drawing is copyright and may only be reproduced with the architect's permission.

- Drawing Notes:
- 01 CURTAIN WALLING
  - 02 SELECTED RENDER TYPE 01
  - 03 FIBRE CEMENT CLADDING PANEL
  - 04 STANDING SEAM MEMBRANE ROOF
  - 05 SELECTED RENDER TYPE 02
  - 06 SELECTED BRICK
  - 07 BRISE-SOLEIL

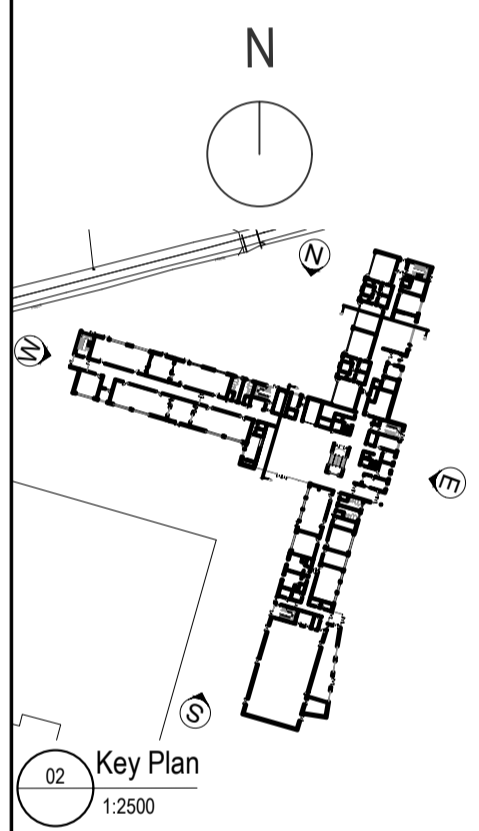

**DRAFT**

REV	DATE	BY	DESCRIPTION
01	22/05/2020	LK	Arch Plans

**reddy architecture + urbanism**

Reddy Architecture + Urbanism  
41 Dean Street,  
Kilburny  
RS5 P2S1

T: +353 (0)56 7762697  
W: www.reddyarchitecture.com  
E: info@reddyarchitecture.com

Client Details:  
Department of Education and Skills  
County Meath  
Rapid Build Schools  
Project Details:  
Enfield  
Post Primary School  
Roll No. 76552N

Drawing Title:  
PROPOSED ELEVATIONS  
South and West Elevations

Job No: P19-073K	Date: 25/05/2020	Scale@A1: 1:200
Status: EV	Drawn By: EV	Checked By: LK
Purpose: 3.0 PLANNING	Drawing Number: P19-073K-RAU-07-XX-DR-A-32002	Revision: P03.01